


As suppliers of building and civil engineering products Parchem Construction Supplies Pty Ltd do not offer a design service. Information in this drawing is a suggestion only and must not be used for construction except as a signed off drawing by the specifier or contractor

**C** This drawing is the copyright of Fosroc Ltd. (modified by permission) and must not be reproduced in any part without prior written permission

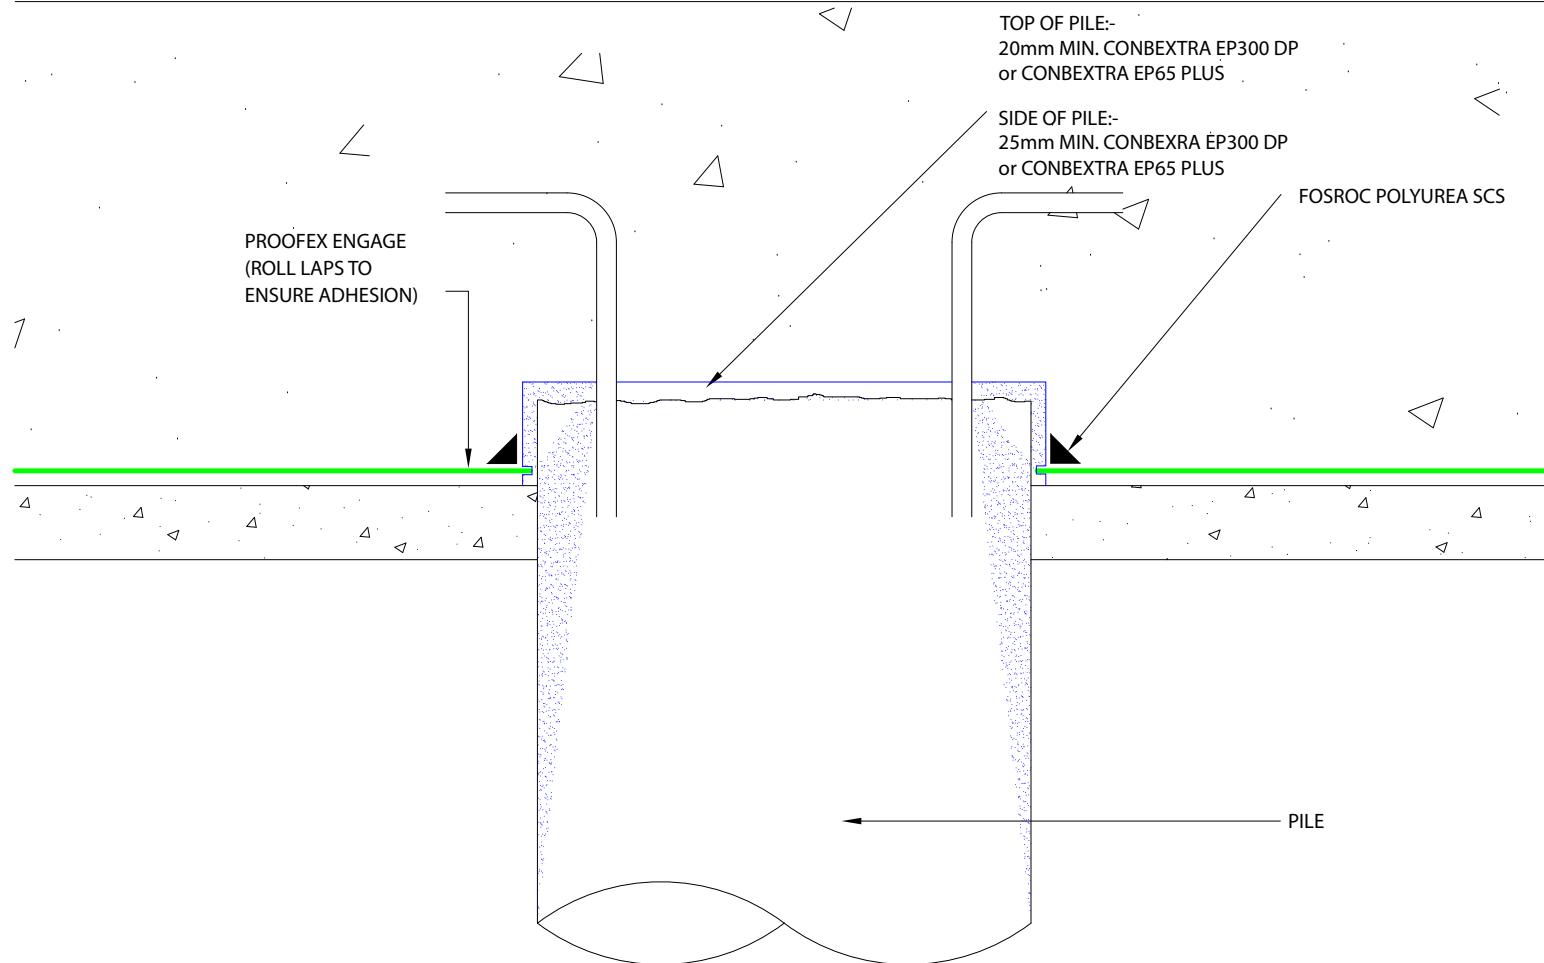

STANDARD EXTERNAL TANKING DETAIL WITH PROOFEX  
ENGAGE - PILE HEAD TO BS8102 GRADE 2/3/4 OPTION 3

SCALE:- NTS

DRAWN BY:- AMC

DATE:- 30/1/02

LATEST AMENDMENT:- PJ

DATE:- 21/01/26

TSD/W-ESD22

ISSUE NUMBER 8



PARCHEM CONSTRUCTION SUPPLIES  
1956 DANEDEN RD  
CLAYTON VIC 3168

[www.parchem.com.au](http://www.parchem.com.au)

1300 737 787

Fosroc and the Fosroc logo, are the trade marks of Fosroc International Limited, used under licence