



As suppliers of building and civil engineering products Parchem Construction Supplies Pty Ltd do not offer a design service. Information in this drawing is a suggestion only and must not be used for construction except as a signed off drawing by the specifier or contractor

**C** This drawing is the copyright of Fosroc Ltd. (modified by permission) and must not be reproduced in any part without prior written permission

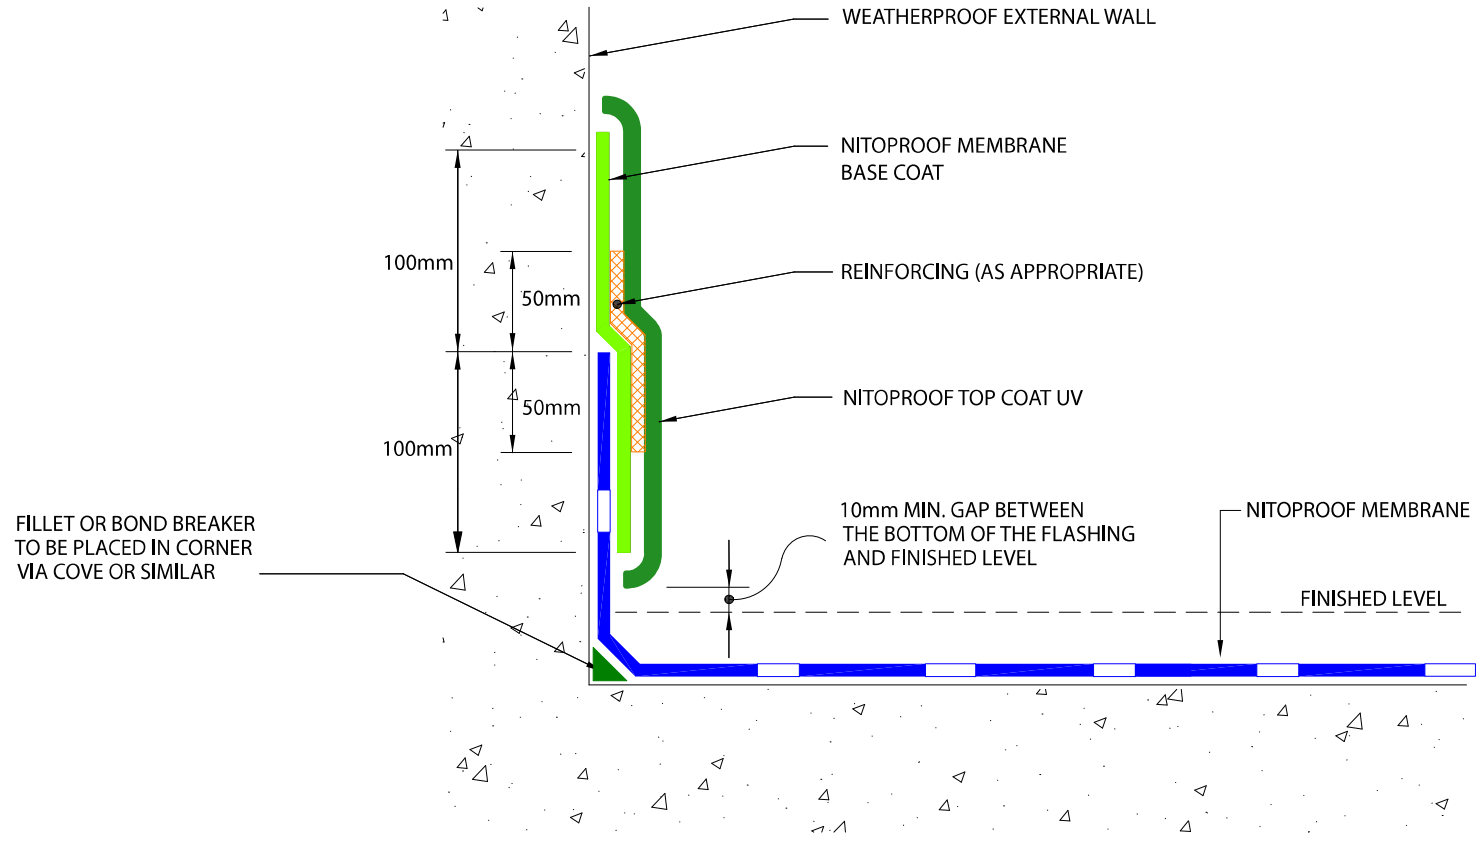

(b) OVERFLASHING CONSTRUCTED OF A LIQUID-APPLIED MEMBRANE

VERTICAL UPWARD TERMINATION - DETAIL OF OVERFLASHING (d)  
(OVERFLASHING CONSTRUCTED OF A LIQUID-APPLIED MEMBRANE)

SCALE:- NTS	TSD/W-ISD22	ISSUE NUMBER 2
DRAWN BY:- EC		PARCHEM CONSTRUCTION SUPPLIES 7 LUCCA ROAD, WYONG NSW 2259 <a href="http://www.fosroc.com.au">www.fosroc.com.au</a> 1800 812 864
DATE:- 8/7/10		
LATEST AMENDMENT:- PJ DATE:- 26/08/19		

Fosroc and the Fosroc logo, are the trade marks of Fosroc International Limited, used under licence